
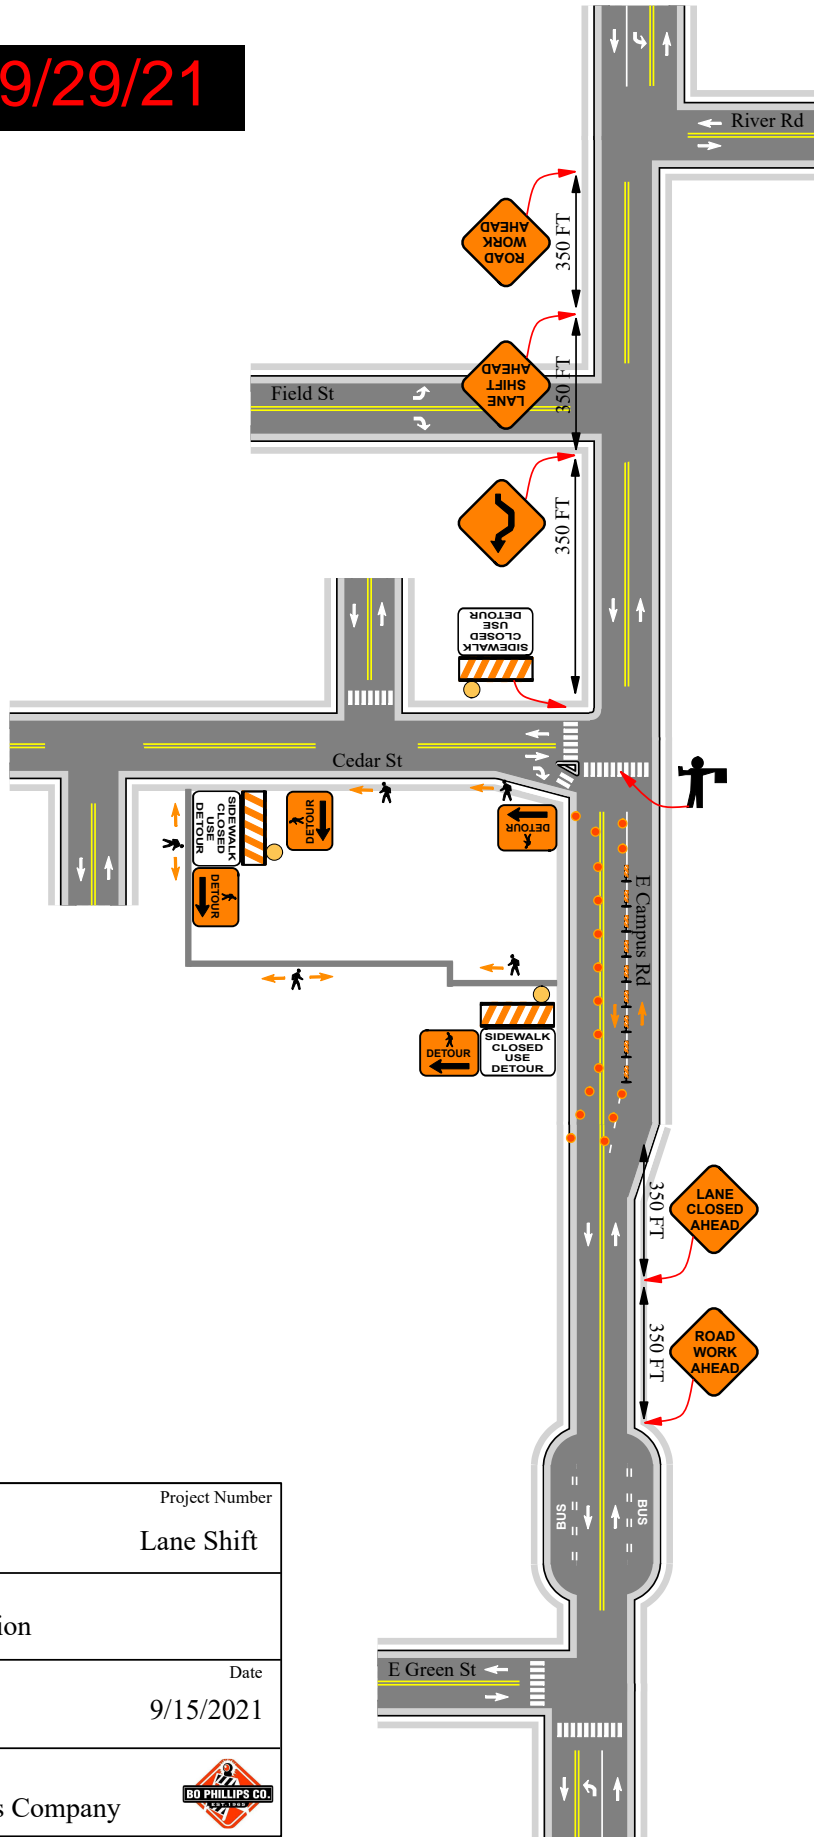



9/22/21 - 9/29/21

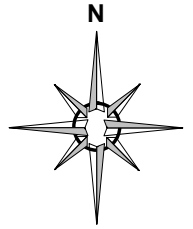

Project Name	Project Number
E Campus Rd	Lane Shift
Prime Contractor	
Holder Construction	
Phone	Date
770-988-3000	9/15/2021
Prepared By	
Bo Phillips Company	

Note: Plan Not to Scale. Actual site conditions may affect spacing and placement of advanced warning signs and traffic control devices